


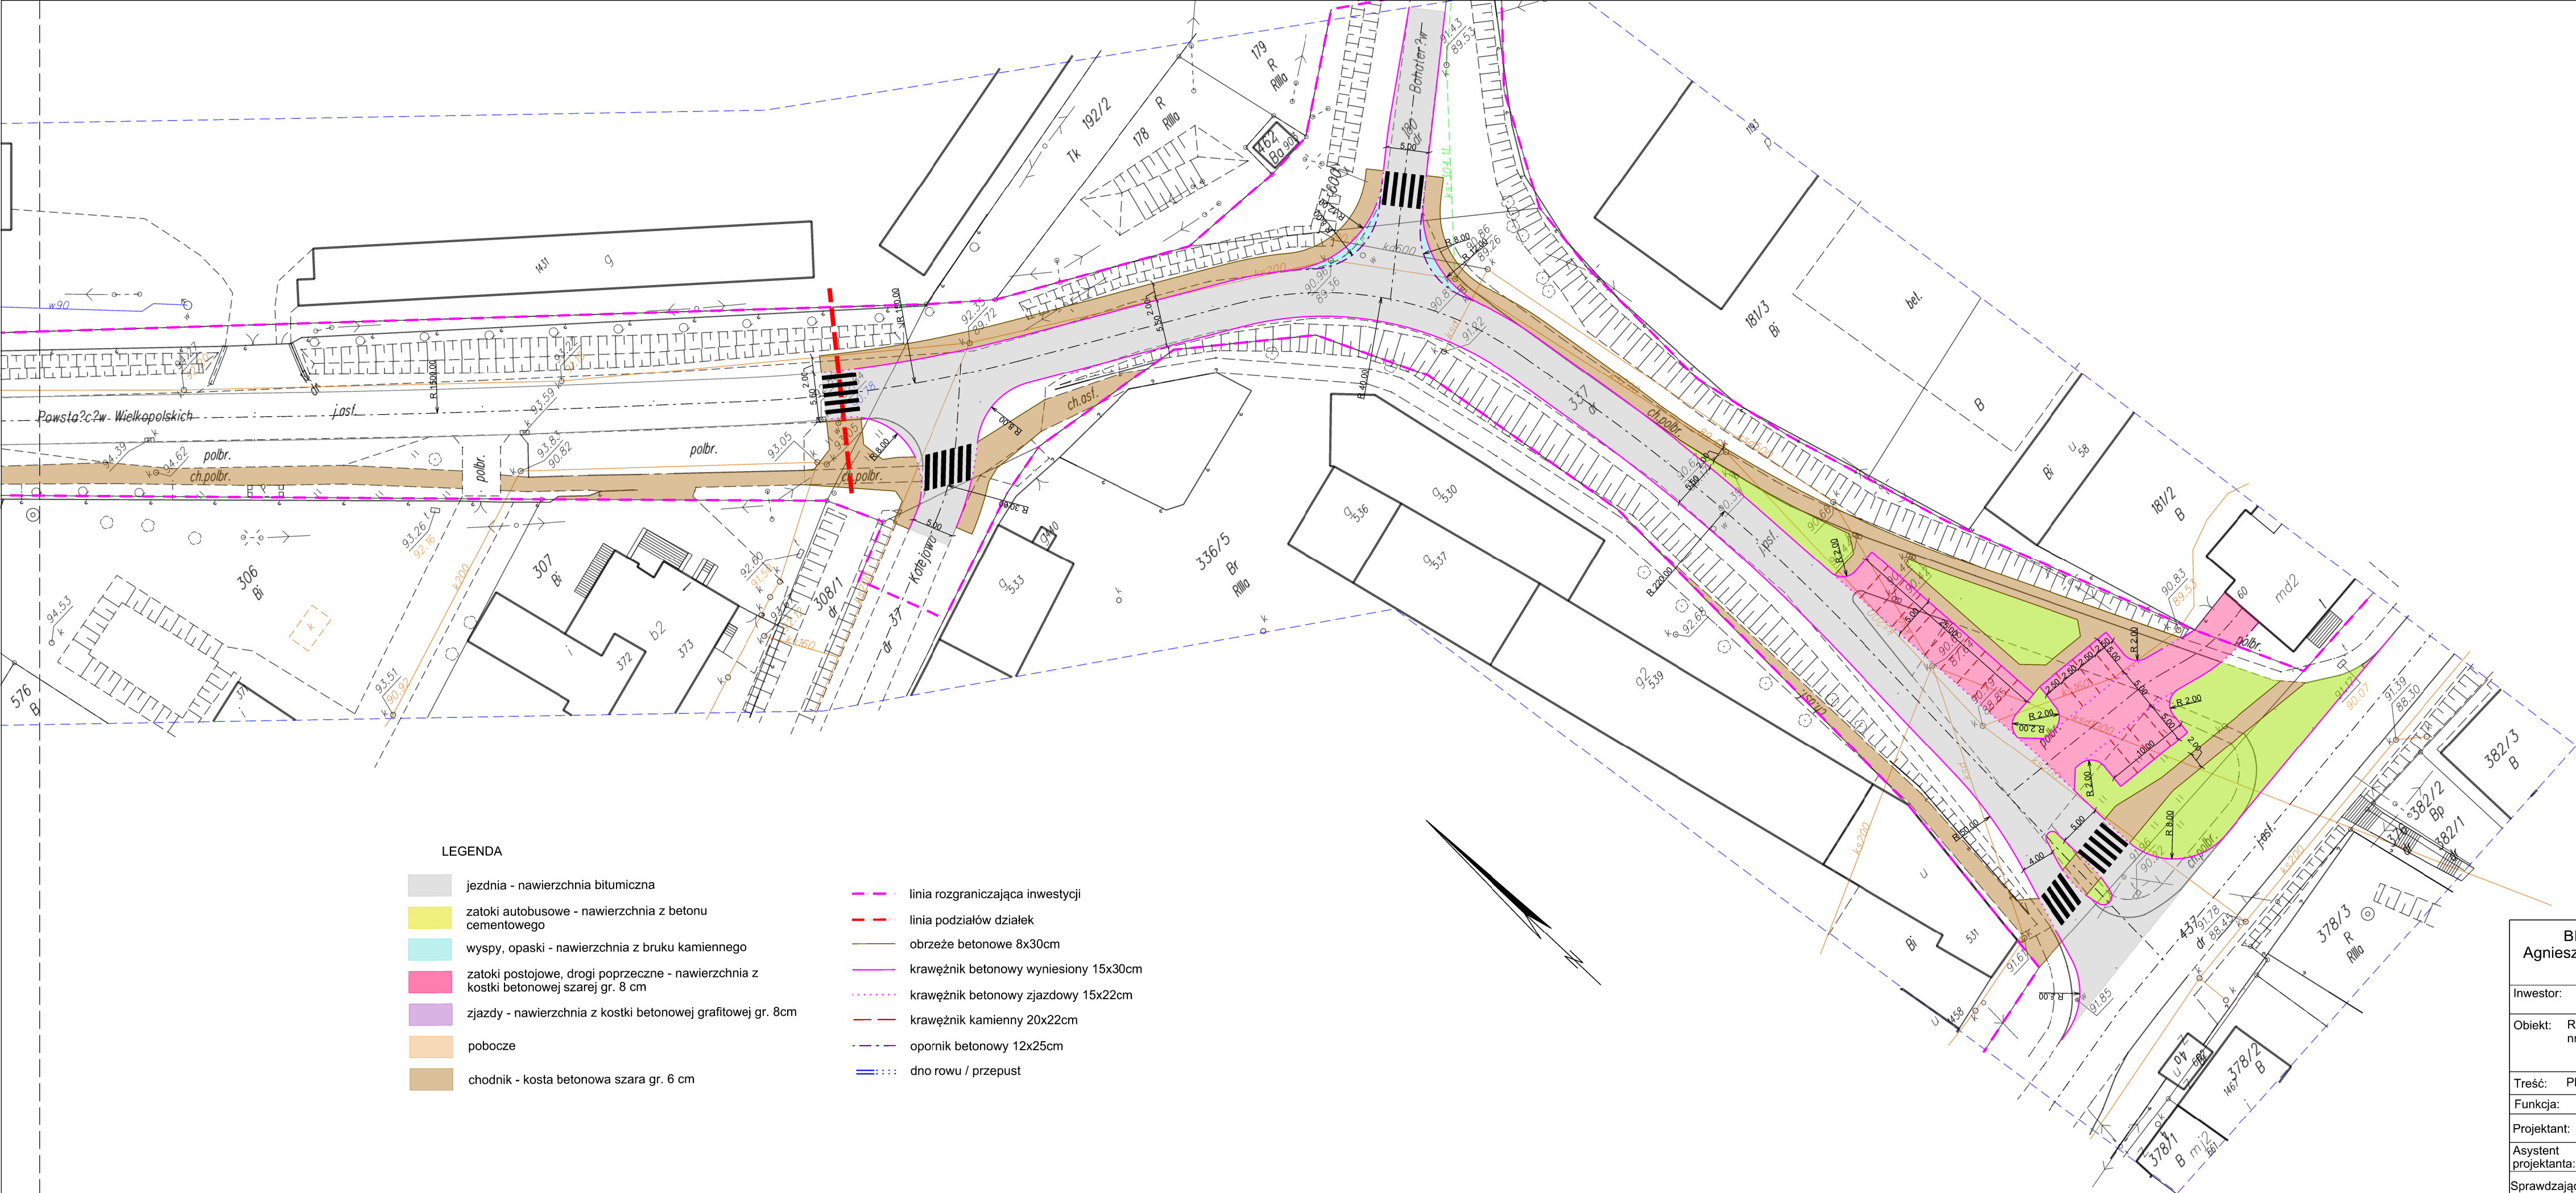

LEGENDA

- |  |                                                                                       |  |                                        |
|--|---------------------------------------------------------------------------------------|--|----------------------------------------|
|  | jezdnia - nawierzchnia bitumiczna                                                     |  | linia rozgraniczaj?ca inwestycji       |
|  | zato?ki autobusowe - nawierzchnia z betonu cementowego                                |  | linia podzia?ów dzia?ek                |
|  | wyspy, opaski - nawierzchnia z bruku kamiennego                                       |  | obrze?e betonowe 8x30cm                |
|  | zato?ki postojowe, drogi poprzeczne - nawierzchnia z kostki betonowej szarej gr. 8 cm |  | kraw?e?nik betonowy wyniesiony 15x30cm |
|  | zjazdy - nawierzchnia z kostki betonowej grafitowej gr. 8cm                           |  | kraw?e?nik betonowy zjazdowy 15x22cm   |
|  | pobocze                                                                               |  | kraw?e?nik kamienny 20x22cm            |
|  | chodnik - kosta betonowa szara gr. 6 cm                                               |  | opornik betonowy 12x25cm               |
|  |                                                                                       |  | dno rowu / przepust                    |

BIURO IN?YNIERII DROGOWEJ "BID" S.C.  
Agnieszka Szczuraszek-Kostencka, Pawe? Szczuraszek  
ul. Rekinowa 27/2, 85-435 Bydgoszcz

|                          |                                                                        |   |            |
|--------------------------|------------------------------------------------------------------------|---|------------|
| Investor:                | ZARZ?D POWIATU NAKIELSKIEGO<br>ul. Mly?ska 5, 89-100 Nak?o nad Notec?? | Nr rysunku:                                                                                          | 2 /ark. 23 |
| Object:                  | Rozbudowa drogi powiatowej<br>nr 1912C Liszkowo - Sadki                | Branch:                                                                                              | drogowa    |
|                          |                                                                        | Stage:                                                                                               | PB/PW      |
|                          |                                                                        | Scale:                                                                                               | 1:500      |
| Content:                 | Plan sytuacyjny                                                        | Date:                                                                                                | 08.2015r   |
| Function:                | Imi? i nazwisko:                                                       | Specialty and scope of authority:<br>number of authority:                                            | Signature: |
| Projectant:              | mgr in?., Agnieszka Szczuraszek-Kostencka                              | in the specialty of road engineering covering<br>projecting without restrictions<br>KUP/0038/POOD/08 |            |
| Assistant<br>projectant: | mgr in?. Mateusz Dondalski                                             |   |            |
| Checking:                | mgr in?. Pawe? Szczuraszek                                             | in the specialty of road engineering covering<br>projecting without restrictions<br>KUP/0107/POOD/11 |            |